



# RIVER FOREST PARK DISTRICT

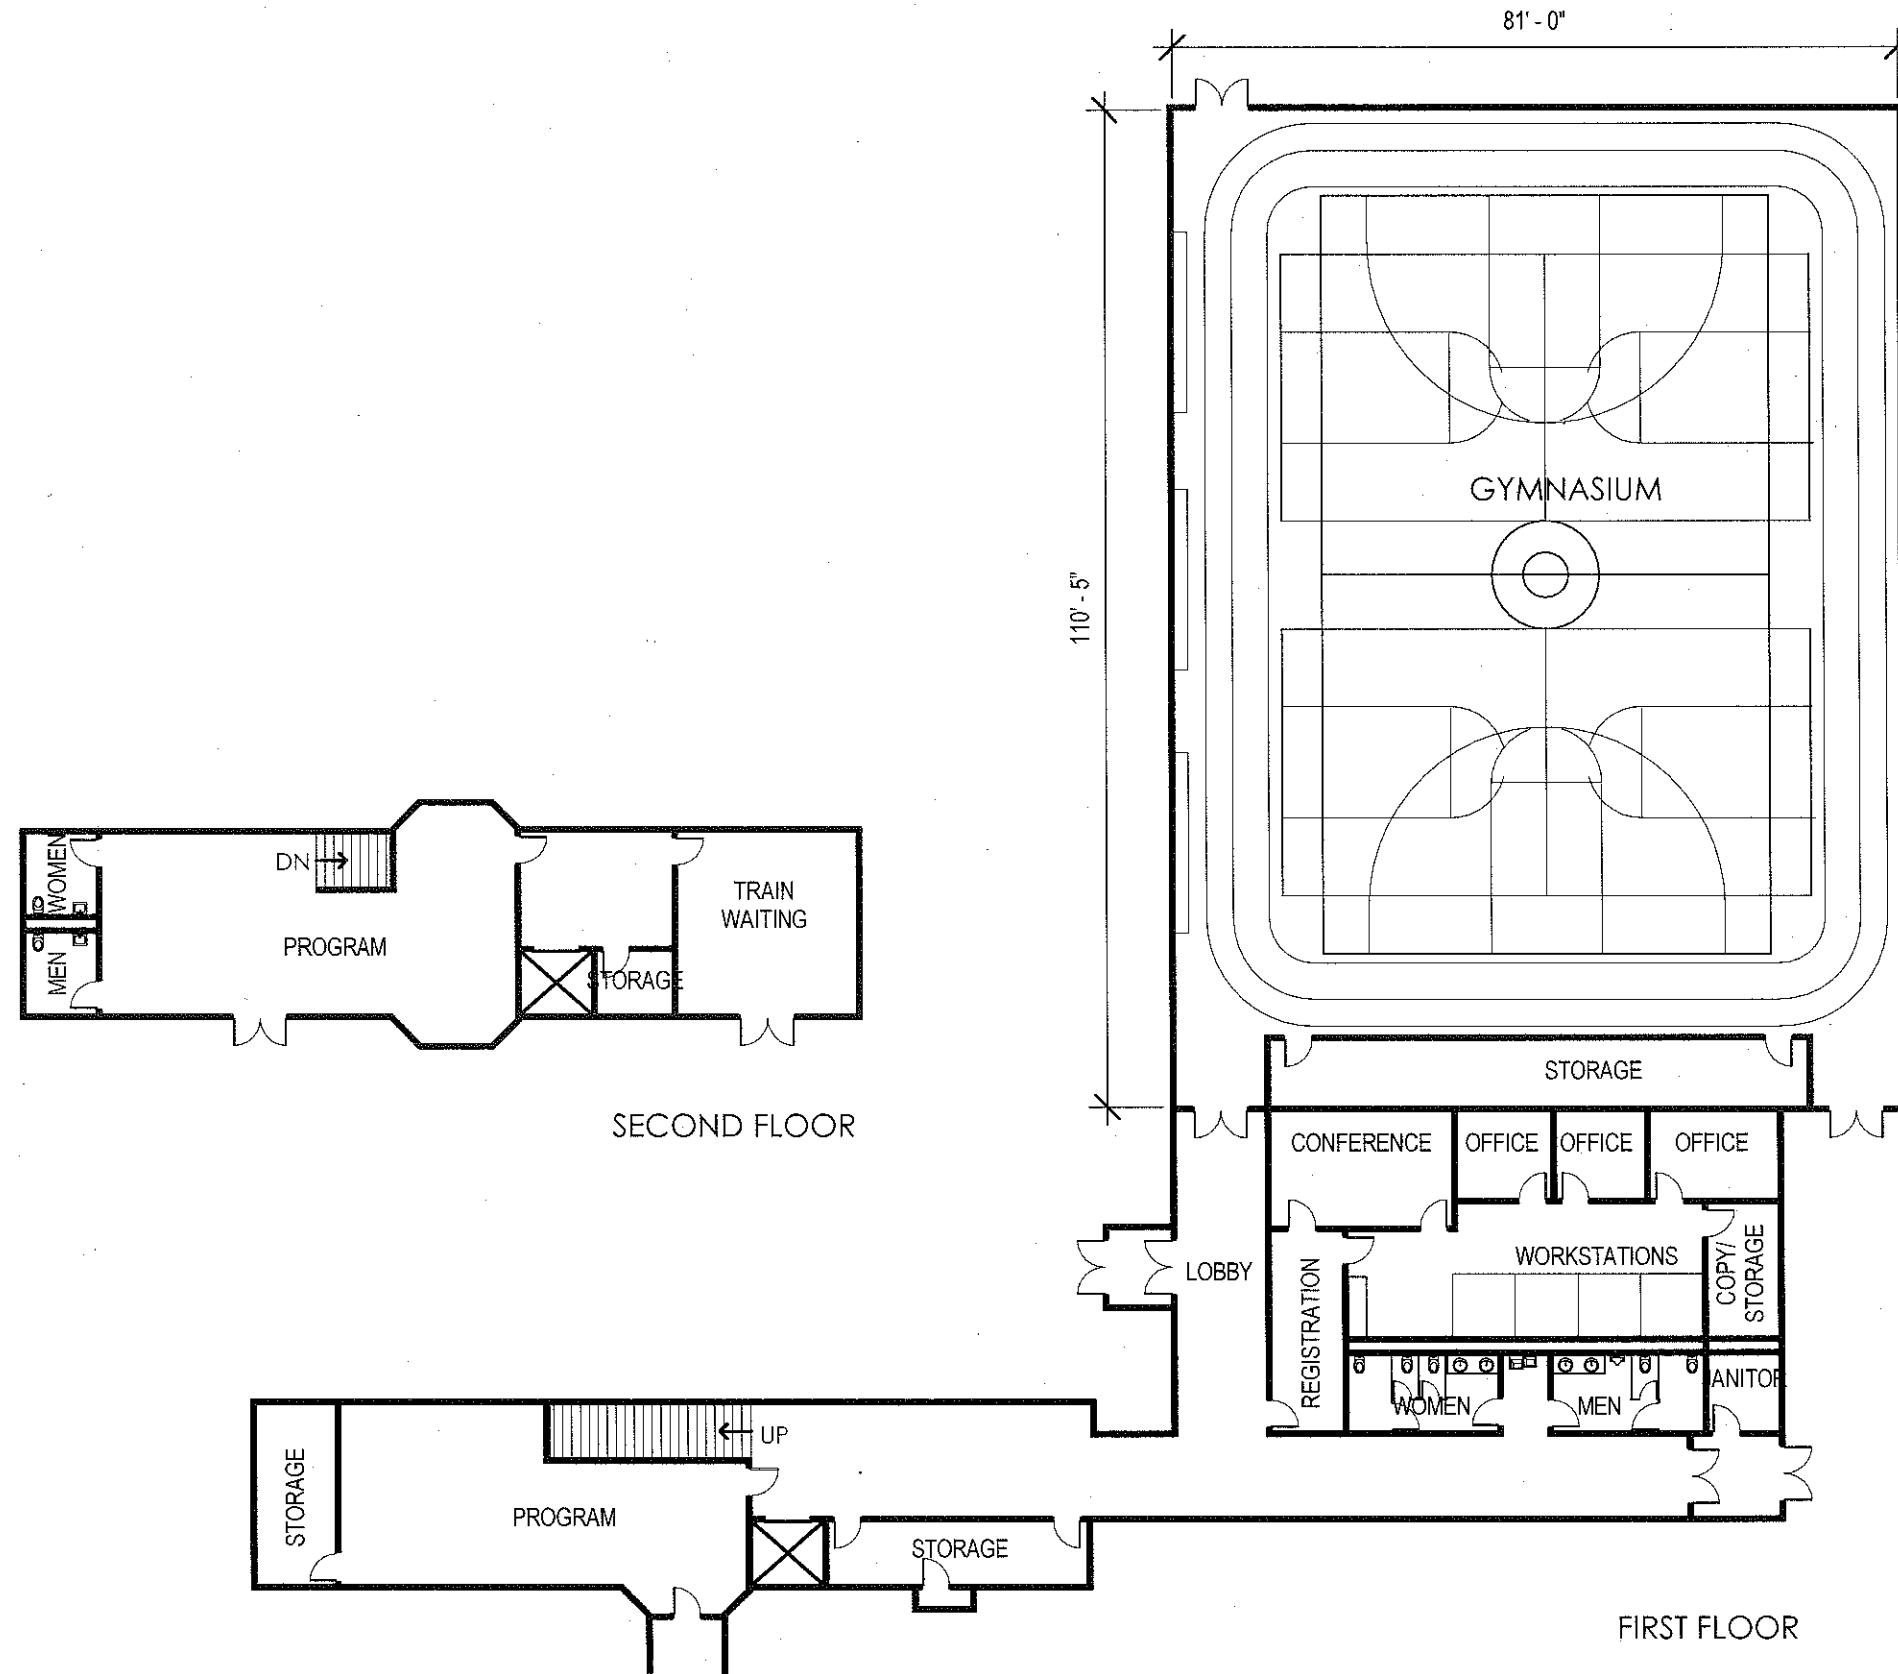

3/64" = 1'-0"  
10/12/2015




# RIVER FOREST PARK DISTRICT

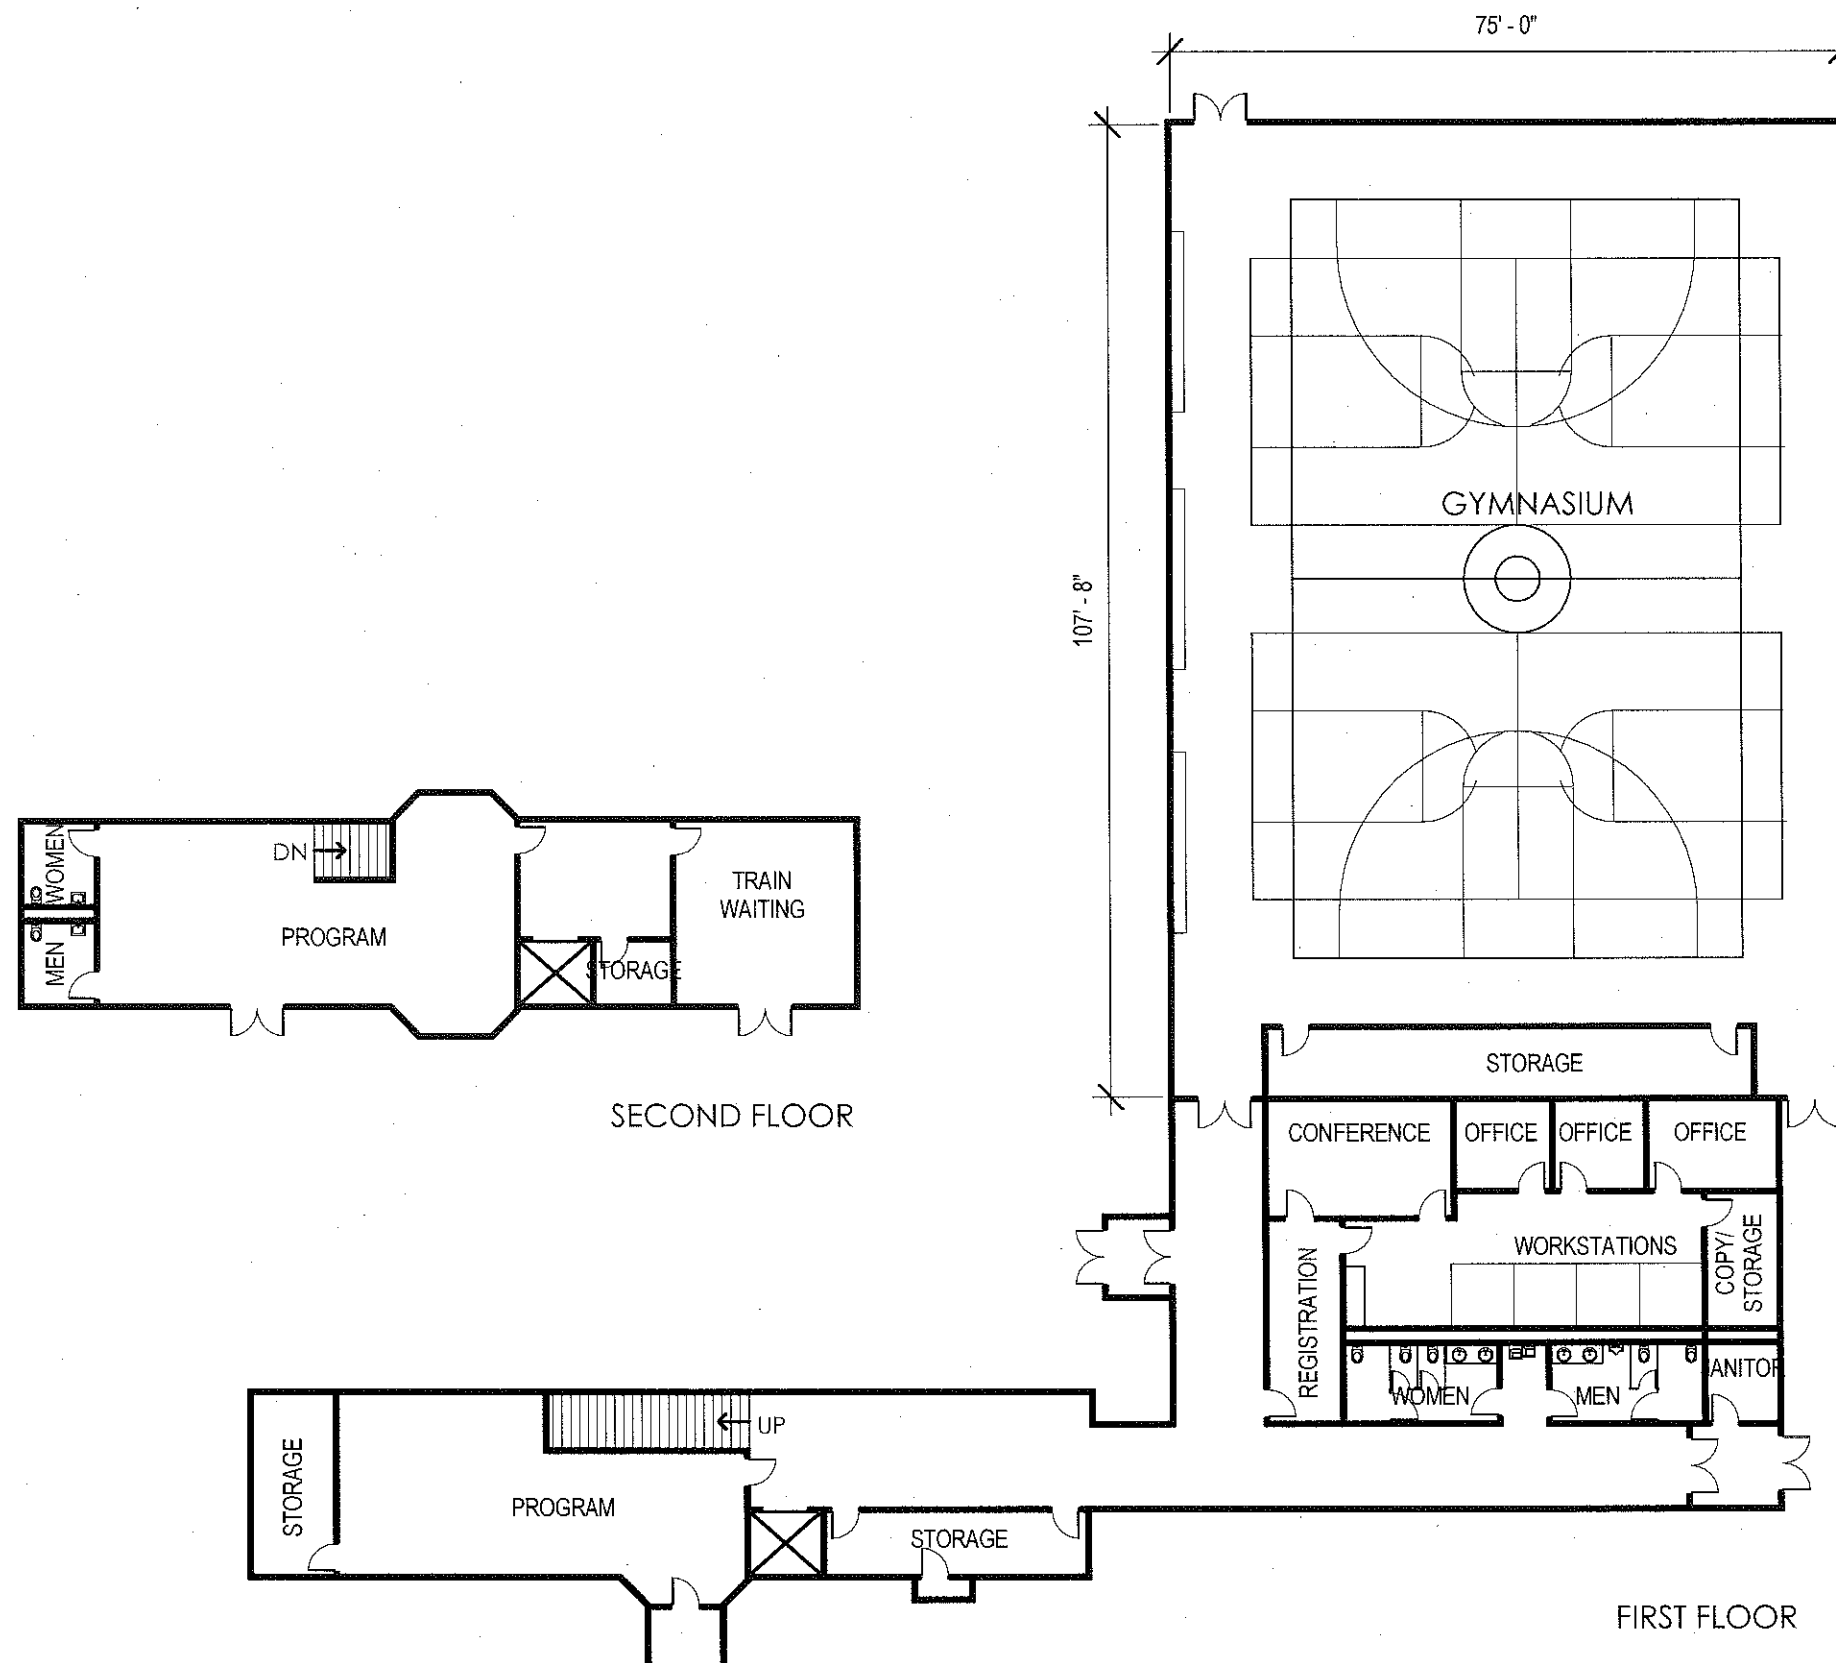

3/64" = 1'-0"  
10/12/2015



# RIVER FOREST PARK DISTRICT

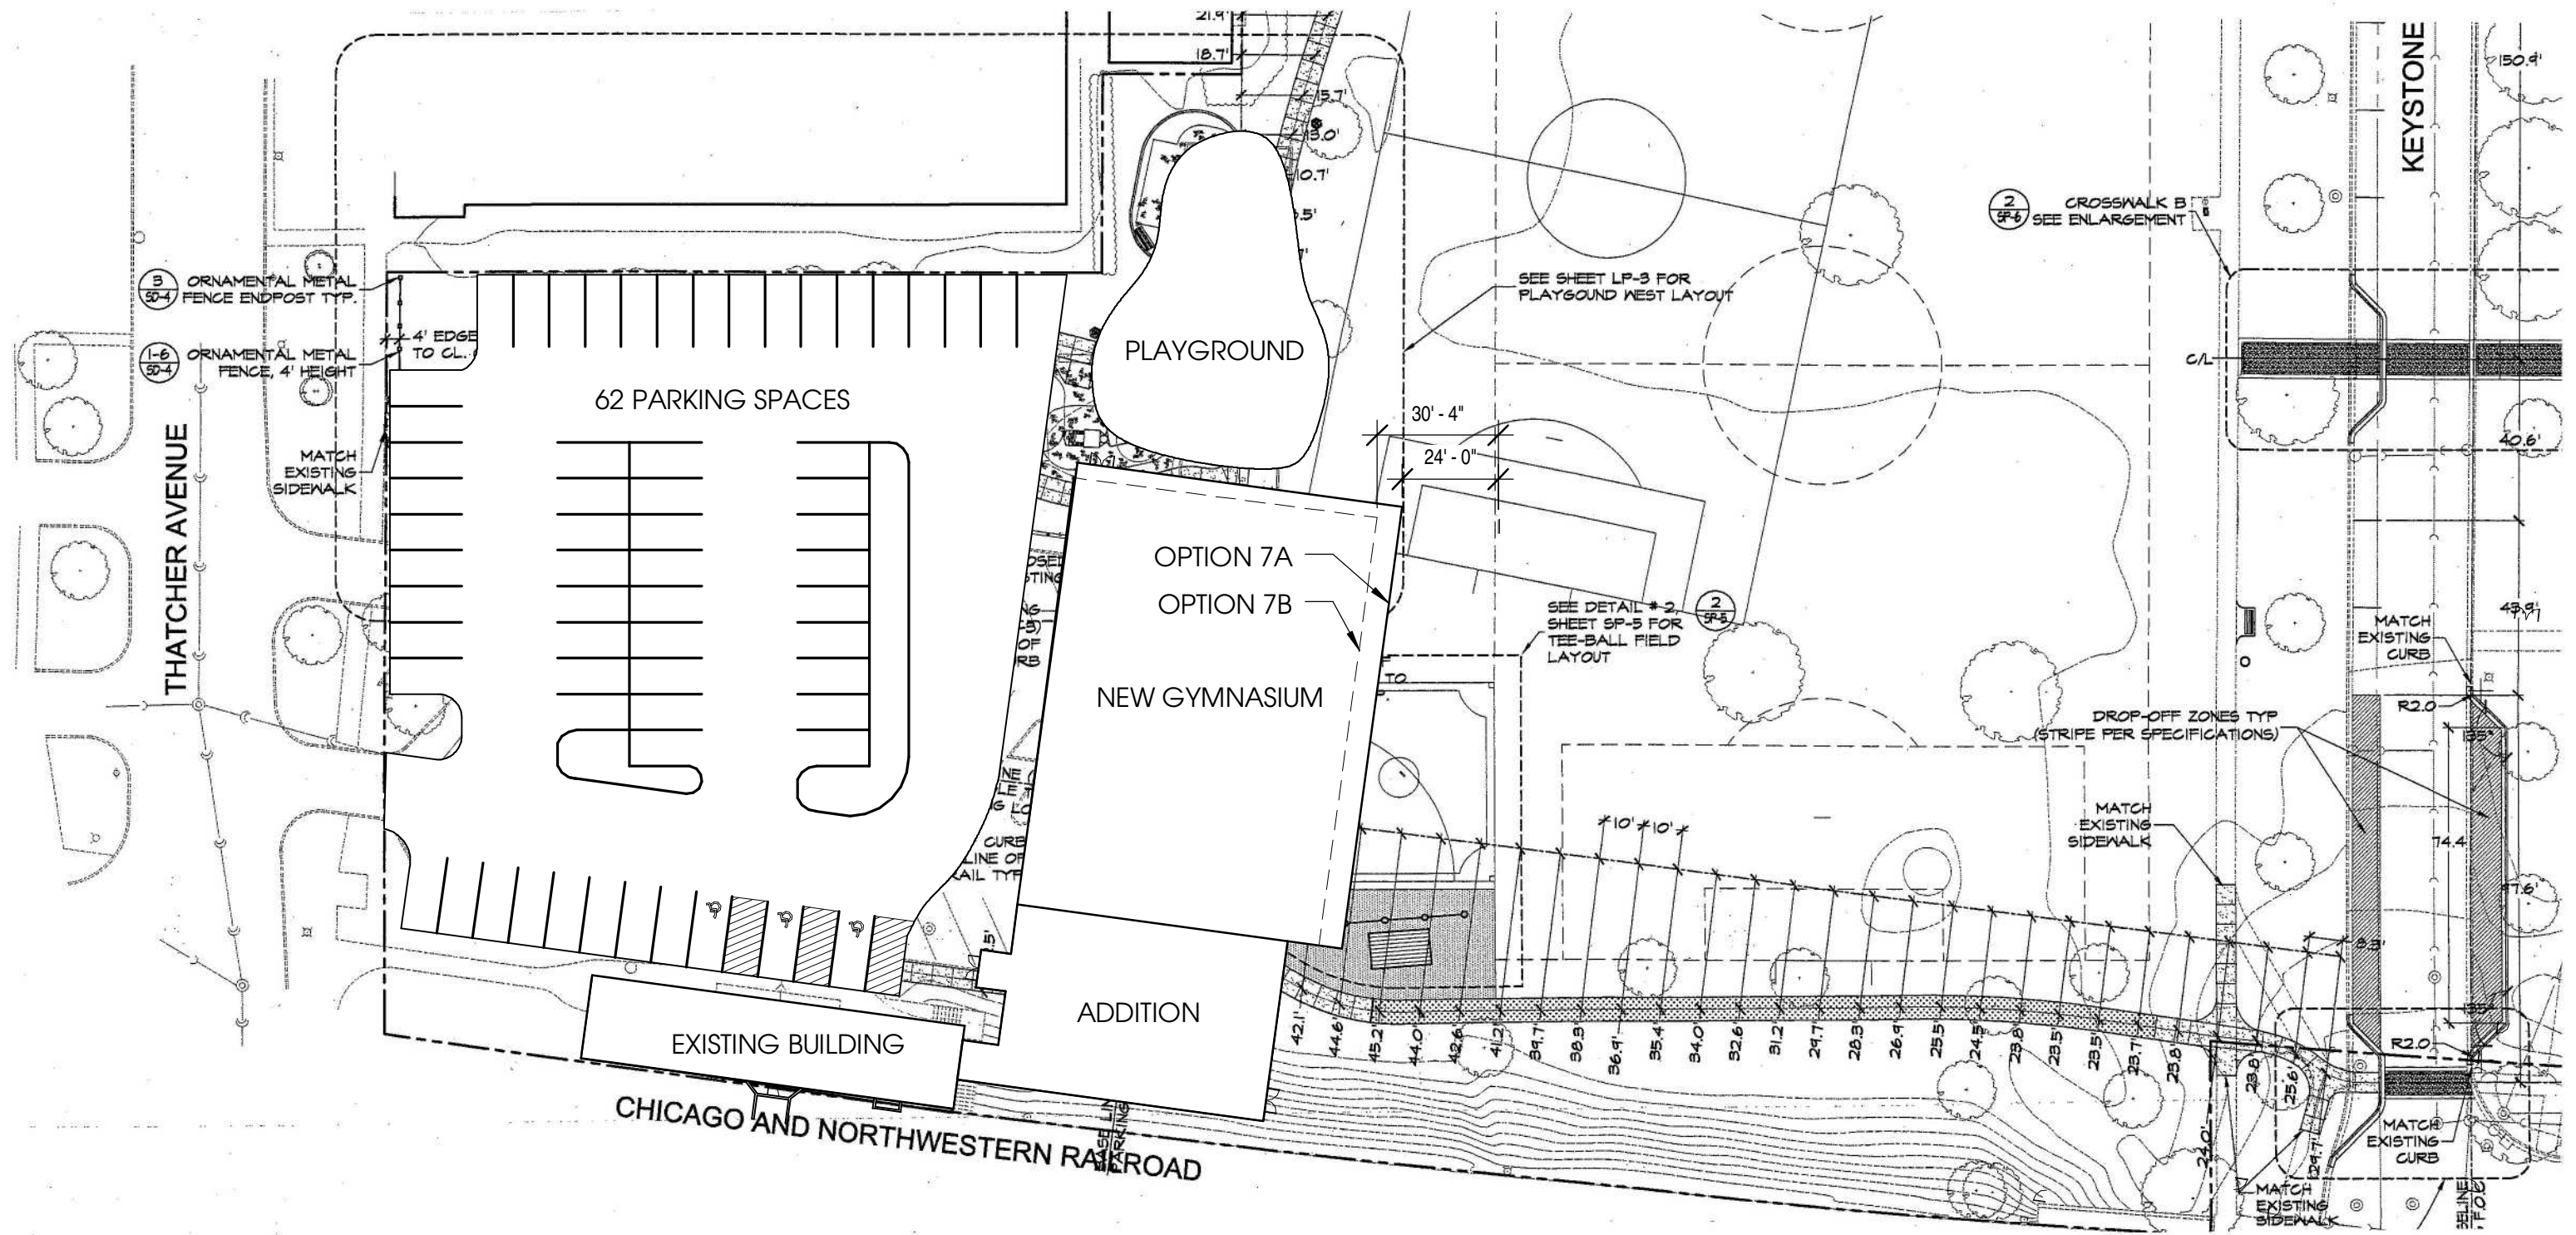

1" = 40'-0"  
02/19/2016

